


Bore Hill Farm, Warminster
Landscape Site Sections - 1:500@A1

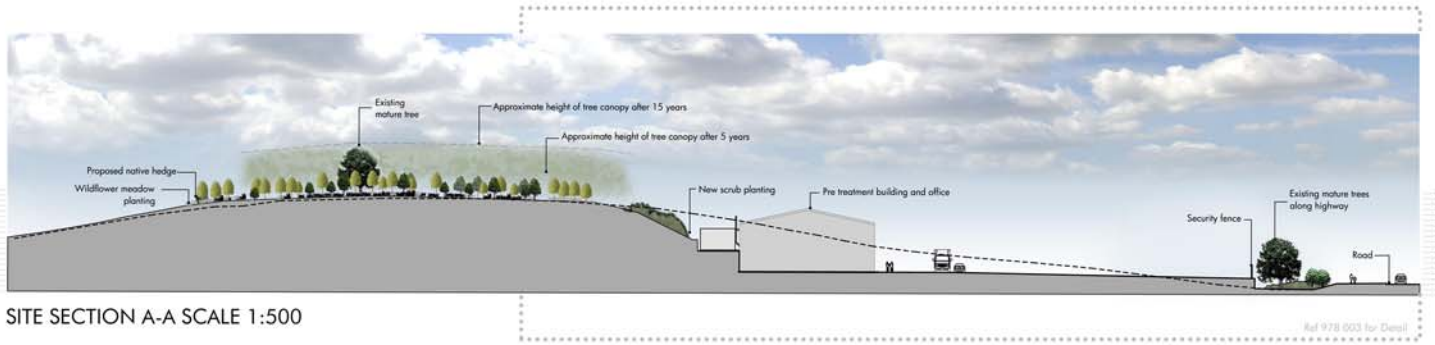


SITE SECTION A-A SCALE 1:500

Ref 978 003 for Detail



REFERENCE MASTERPLAN
SCALE 1:2000@A1

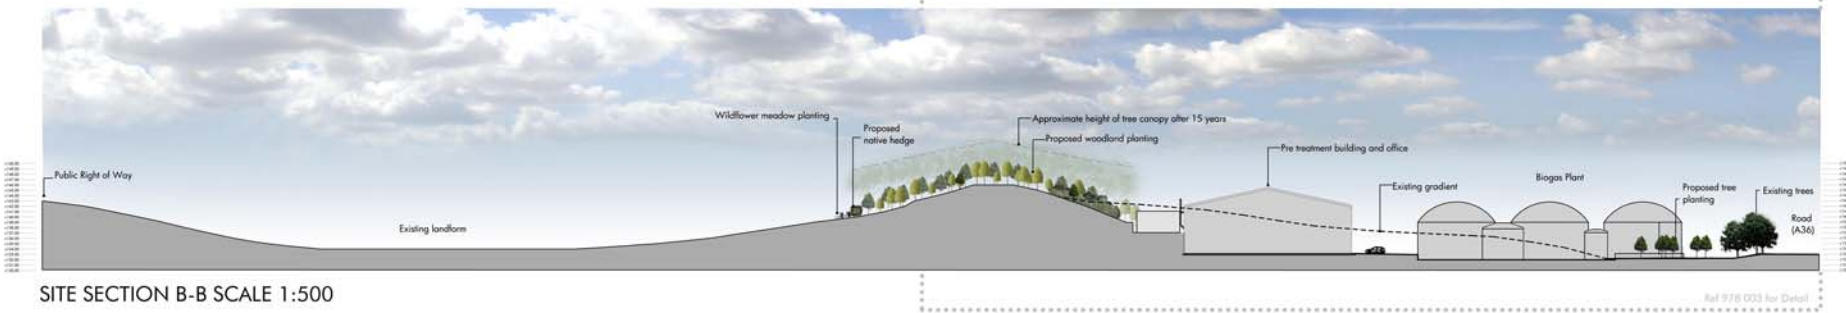

SITE SECTION B-B SCALE 1:500

Ref 978 003 for Detail



SITE SECTION C-C SCALE 1:500

Ref 978 003 for Detail